


1 WEST ELEVATION
1/8" = 1'-0"



2 NORTH ELEVATION
1/8" = 1'-0"

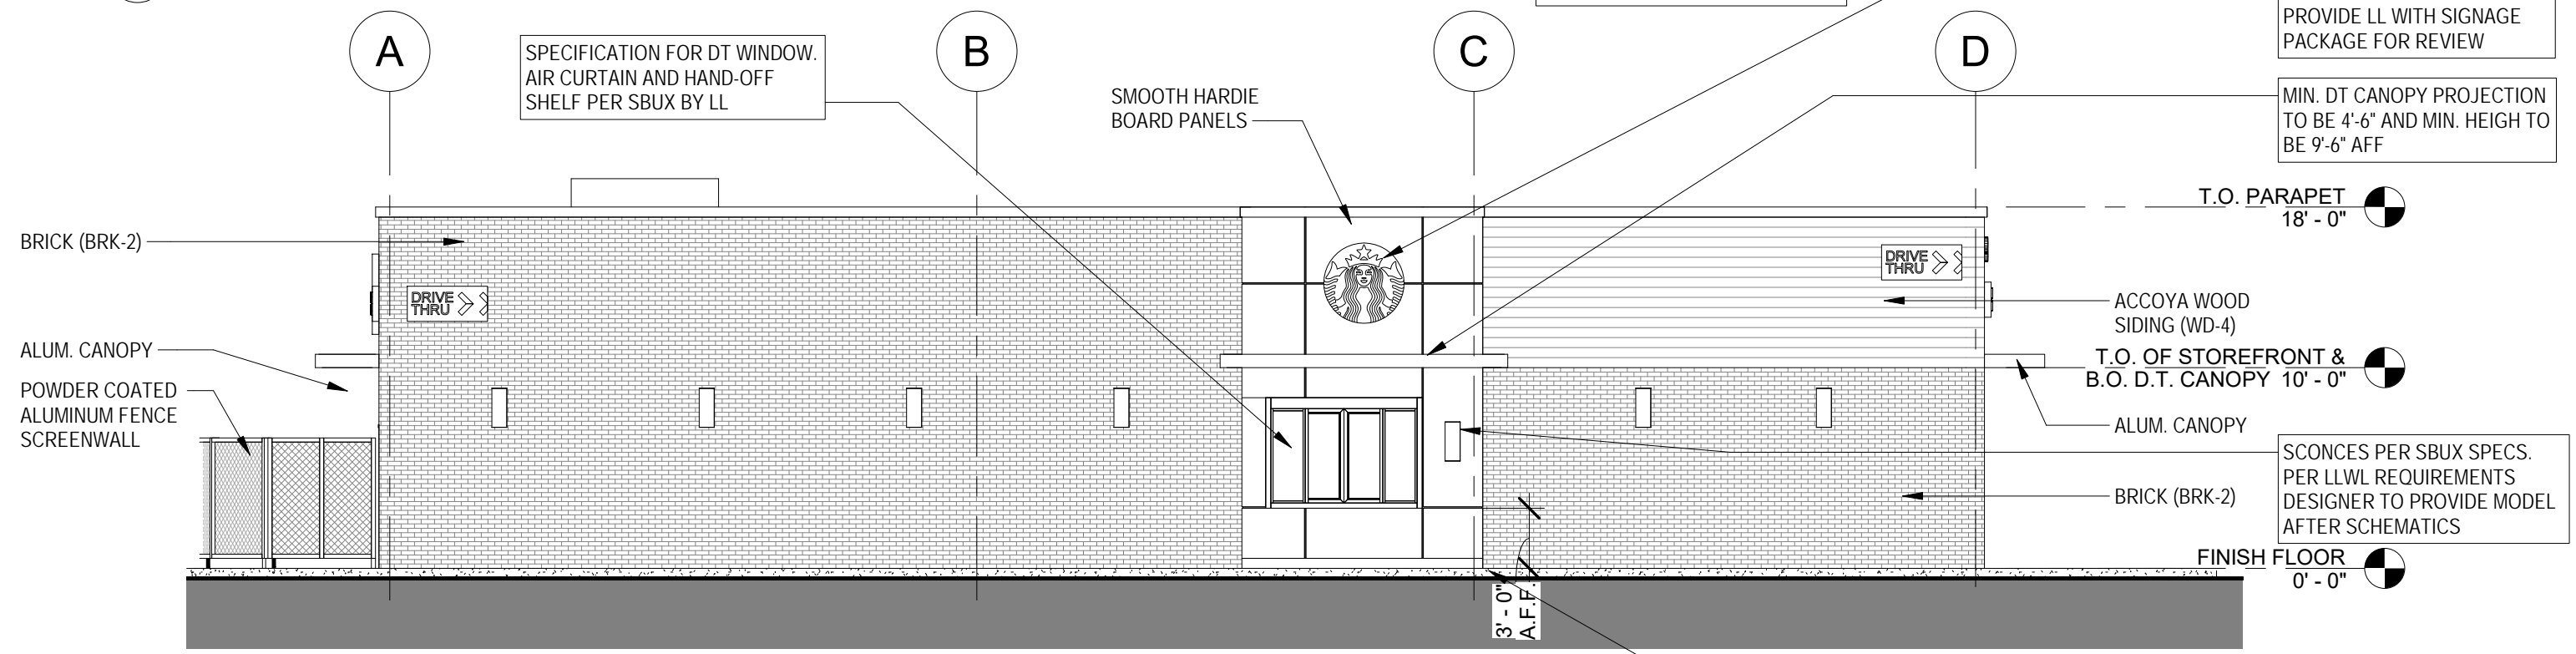

EXTERIOR ELEVATIONS
STARBUCKS BUILDING - OPTION 1


WYNCOTE & YORK ROAD
MONTGOMERY COUNTY, PA

SCALE: 1/8" = 1'-0"


DATE: 04.06.2020

PROJECT # 19077

LOD - 004

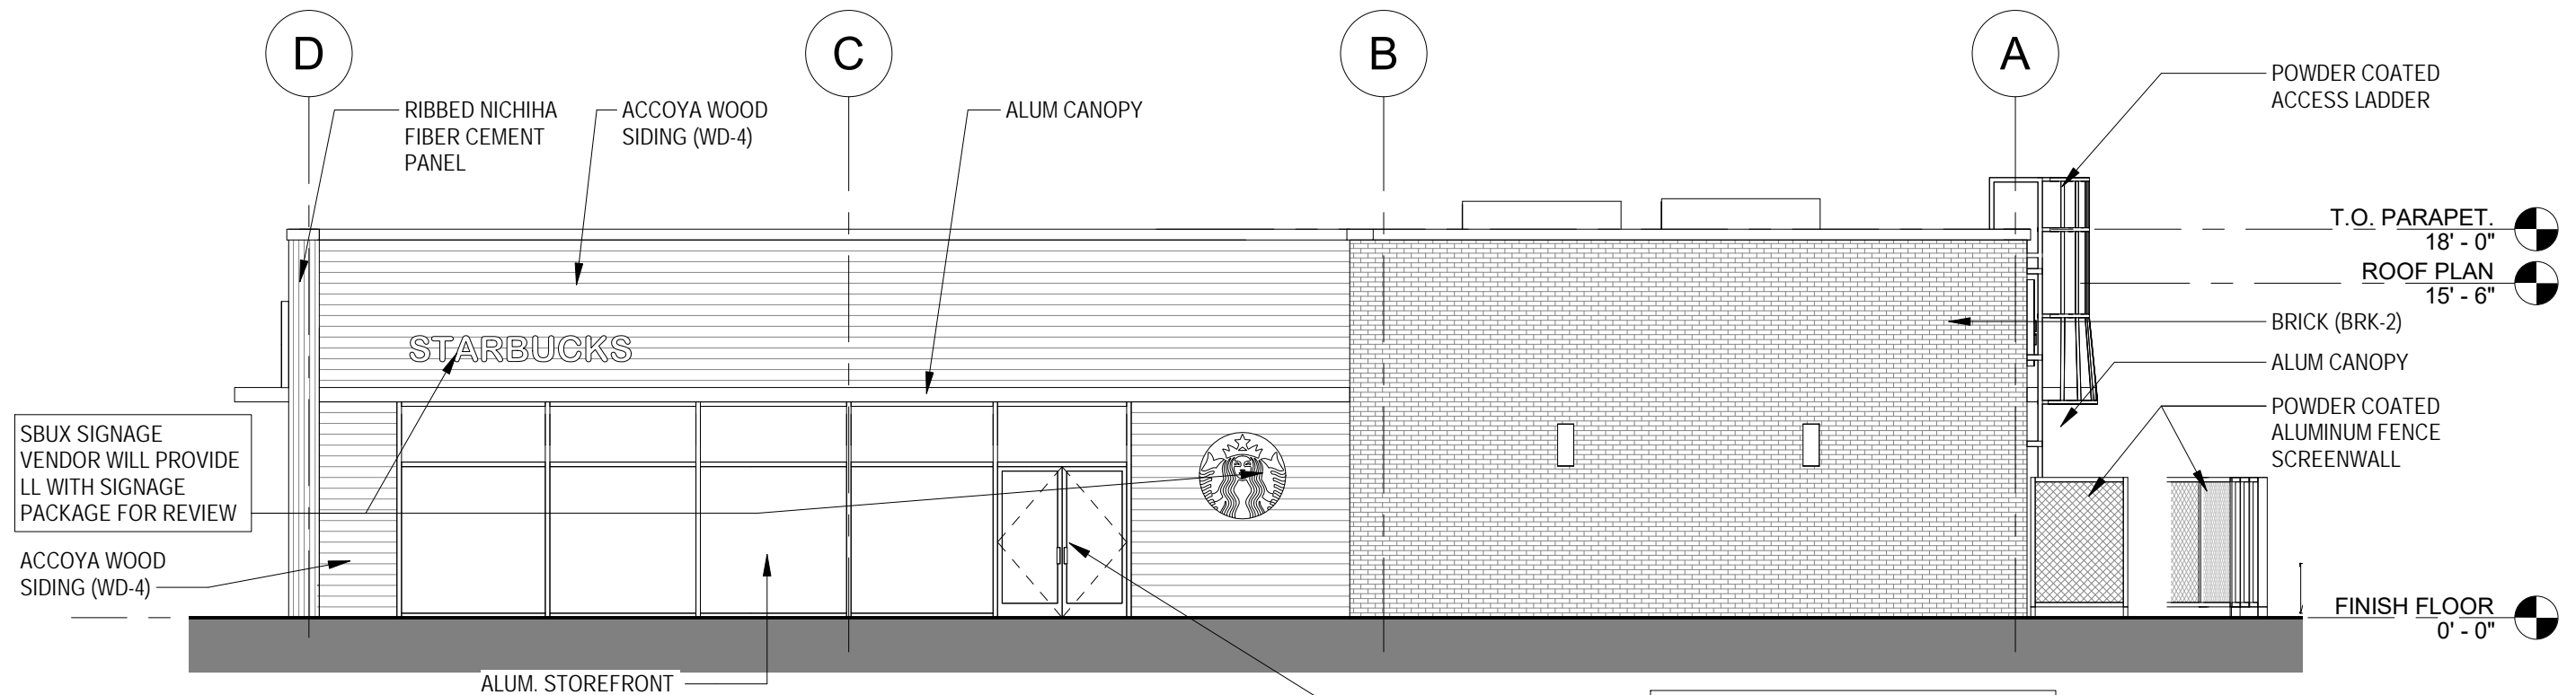

1 SOUTH ELEVATION
1/8" = 1'-0"

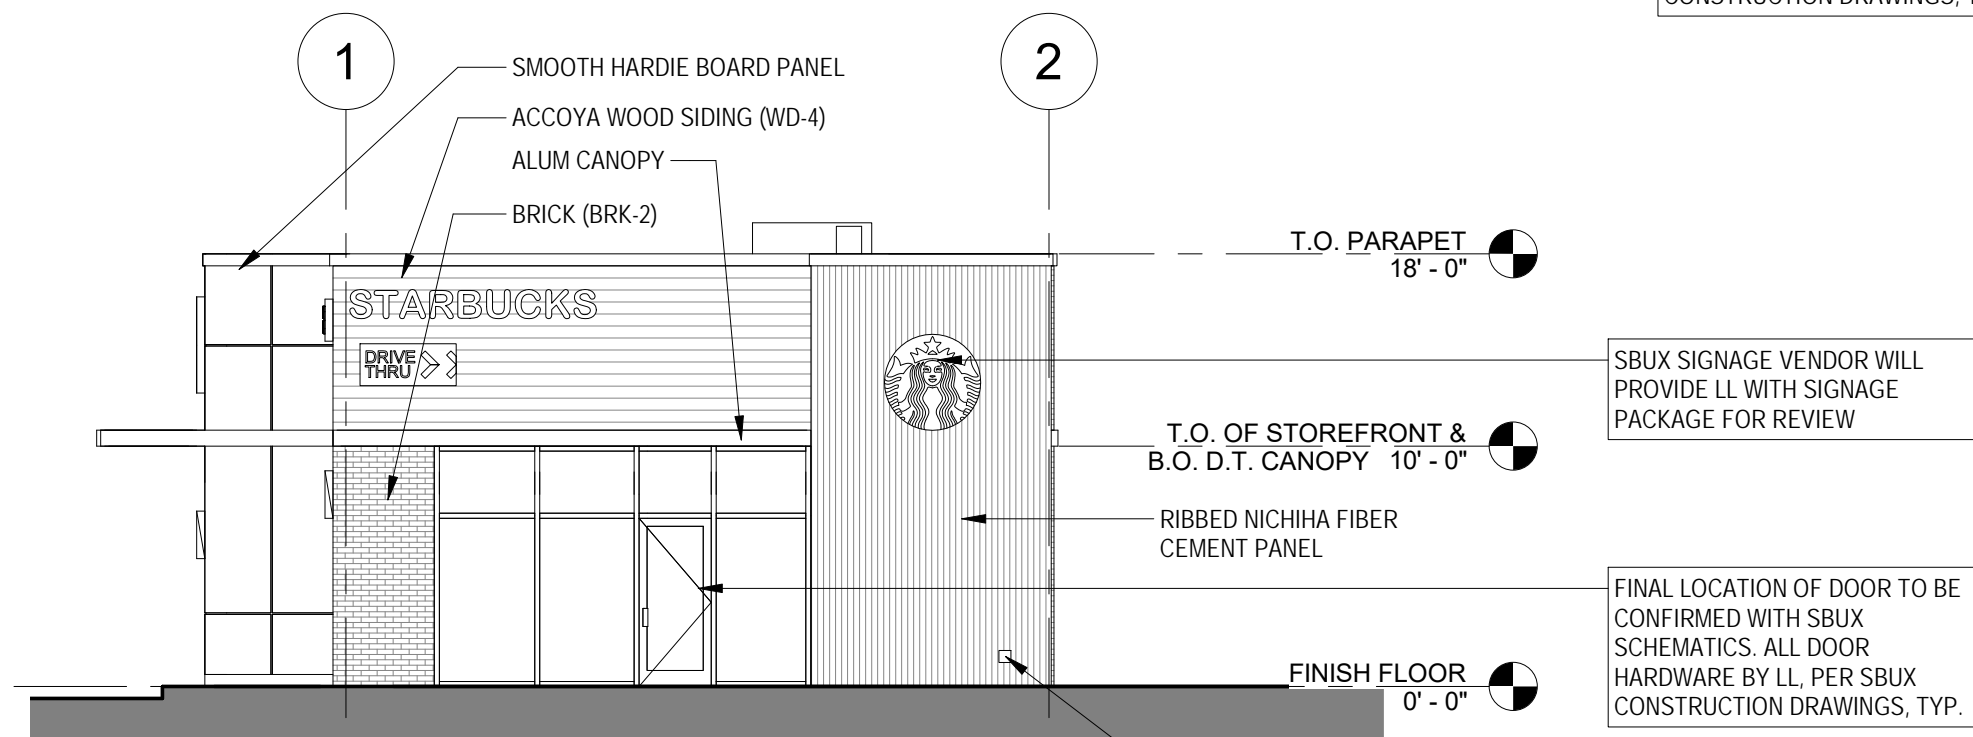

2 EAST ELEVATION
1/8" = 1'-0"



EXTERIOR ELEVATIONS
STARBUCKS BUILDING - OPTION 1

WYNCOTE & YORK ROAD
MONTGOMERY COUNTY, PA

SCALE: 1/8" = 1'-0"

DATE: 04.06.2020

PROJECT # 19077

LOD - 003