




1 SOUTH ELEVATION  
1/8" = 1'-0"

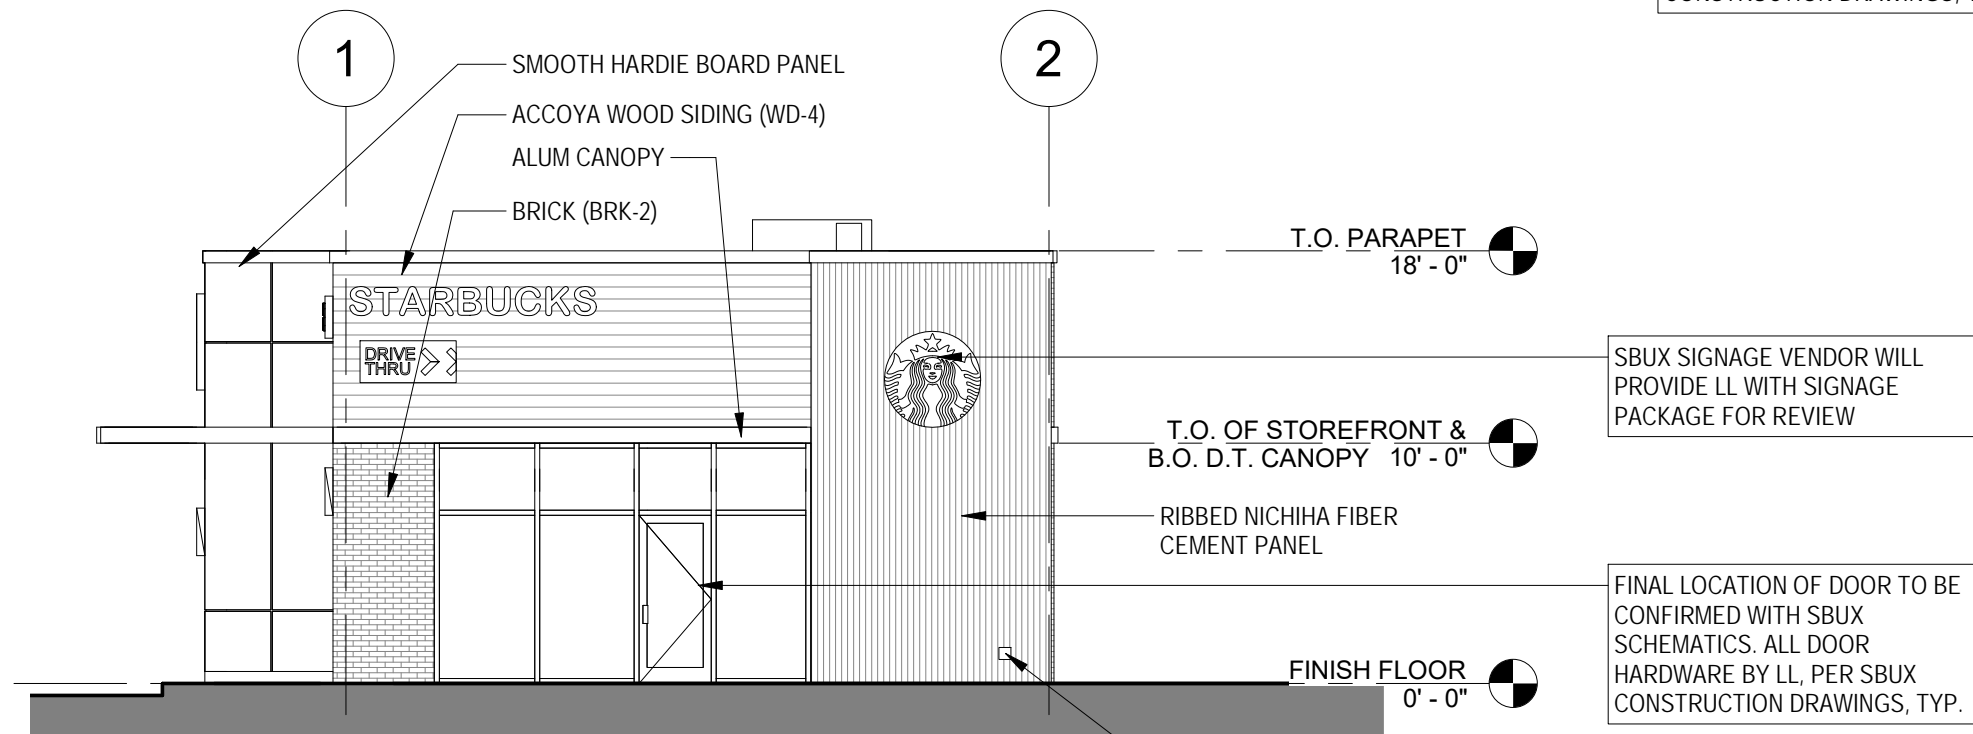

2 EAST ELEVATION  
1/8" = 1'-0"

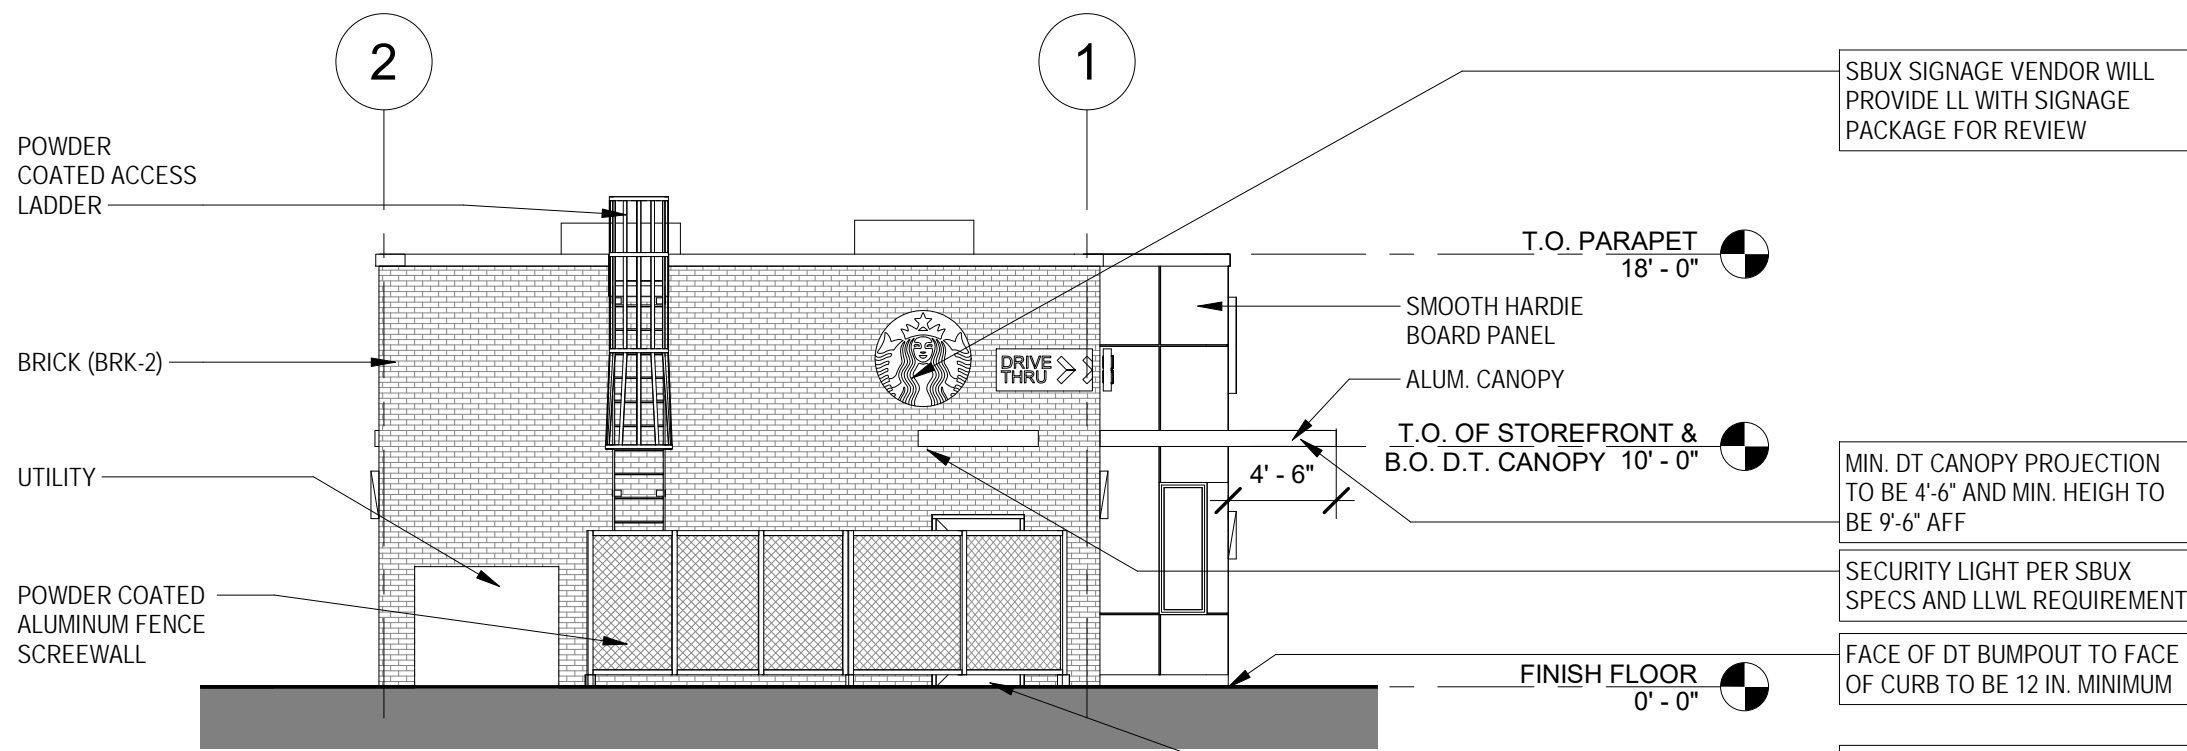

1 WEST ELEVATION  
1/8" = 1'-0"

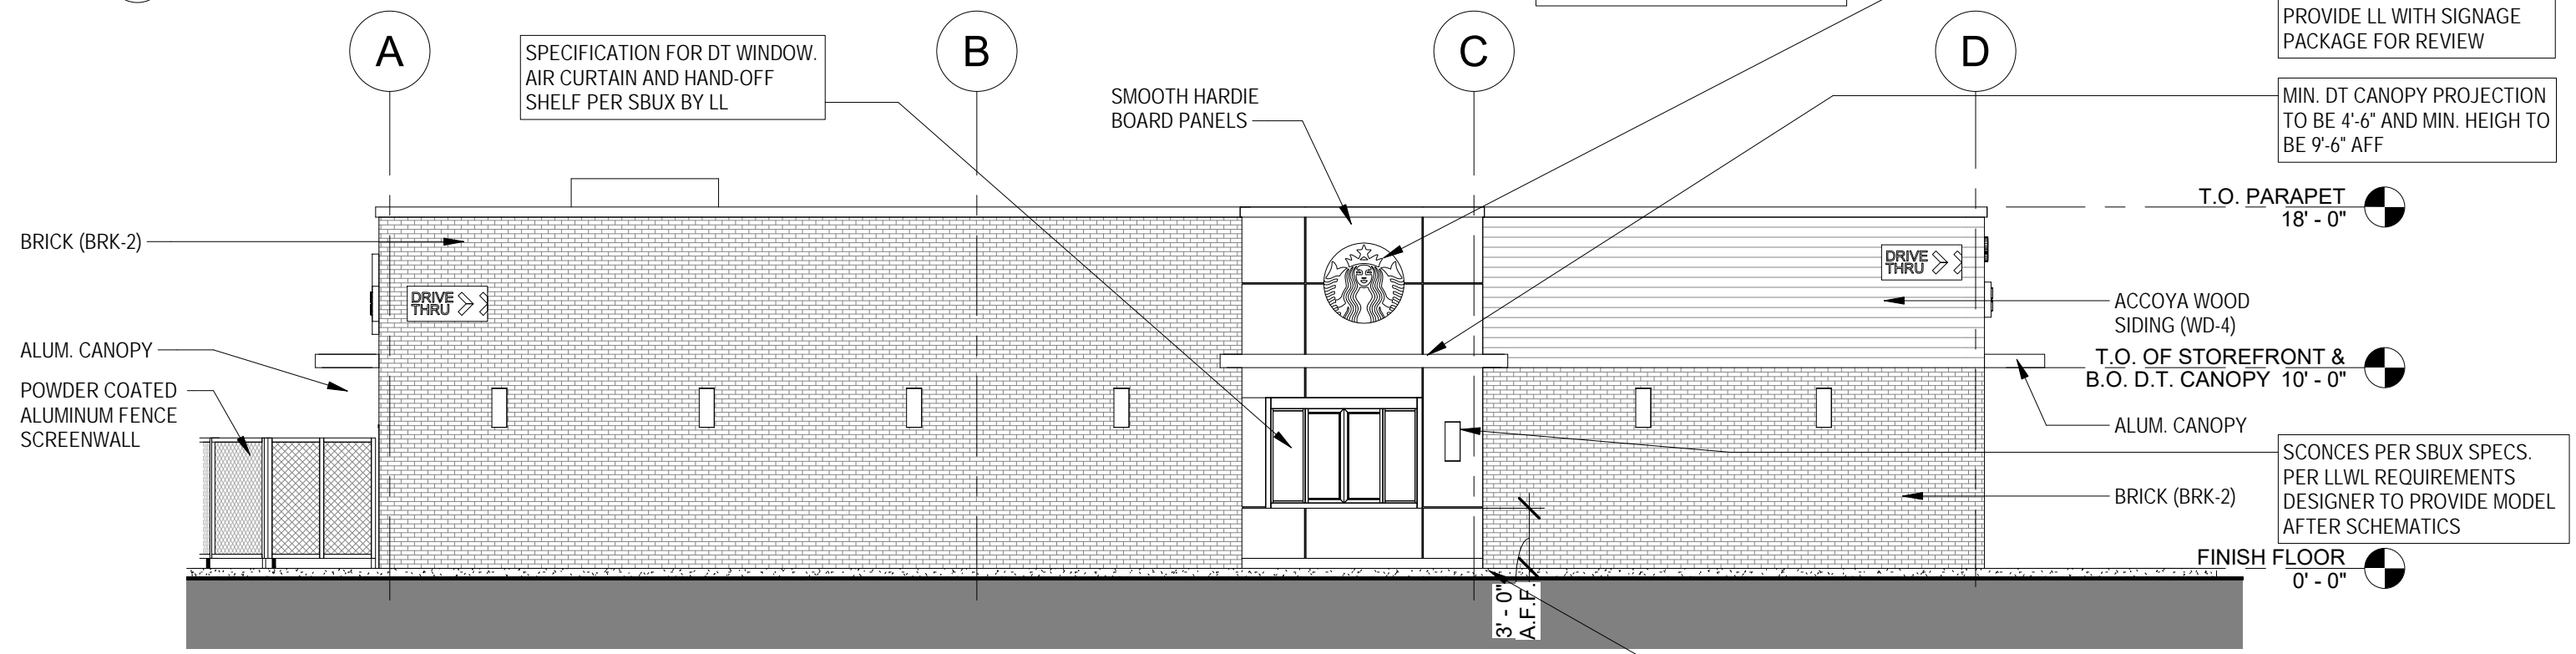

2 NORTH ELEVATION  
1/8" = 1'-0"



EXTERIOR ELEVATIONS  
STARBUCKS BUILDING - OPTION 1

WYNCOTE & YORK ROAD  
MONTGOMERY COUNTY, PA

SCALE: 1/8" = 1'-0"

DATE: 04.06.2020

PROJECT # 19077

LOD - 004