



OLD YORK ROAD

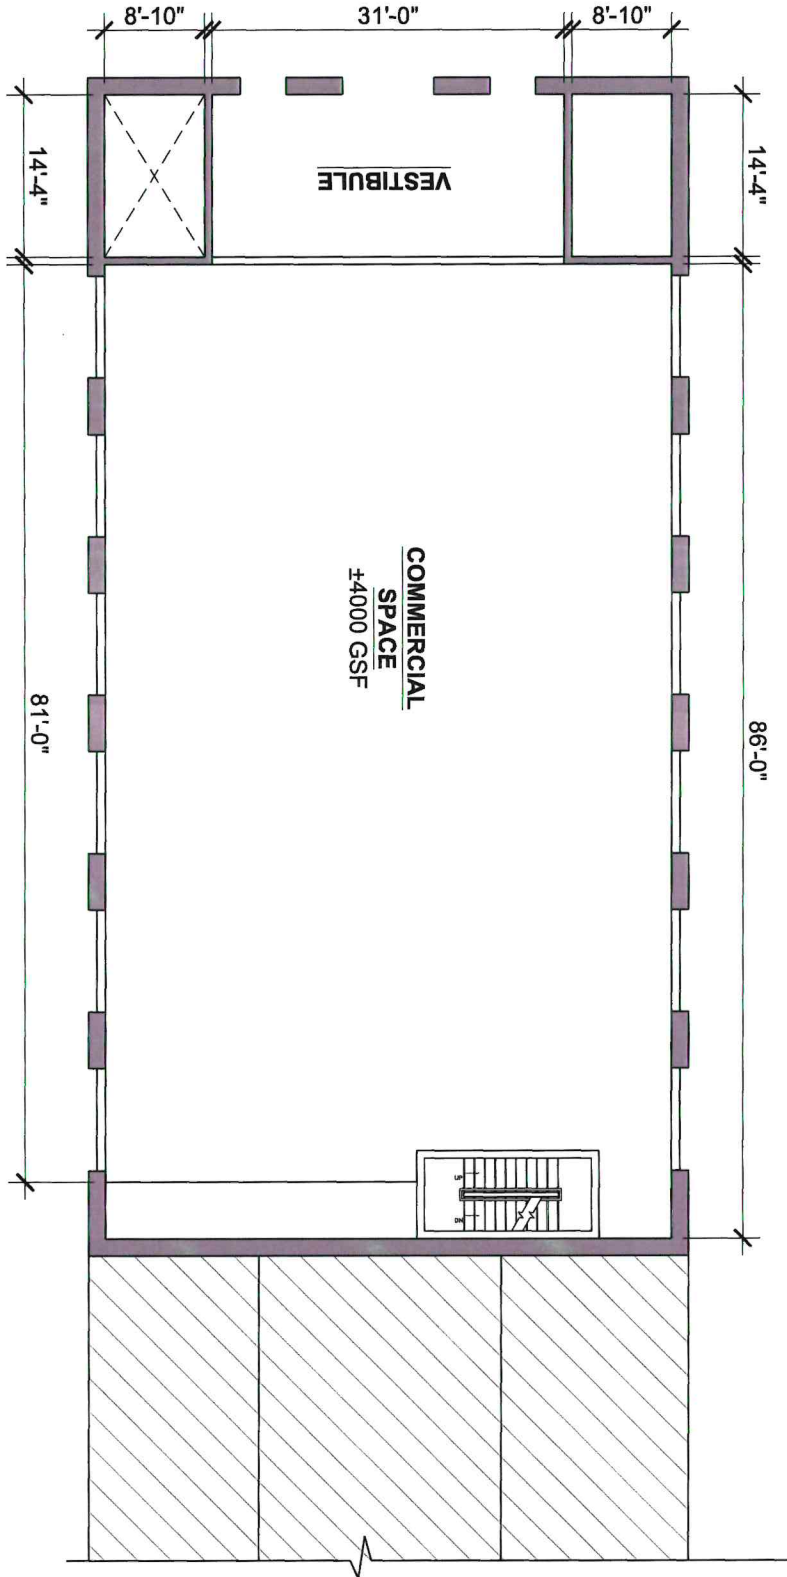

GNOME Architecture LLC
1801 S. 9th St. Ft. Worth, TX 76104
817.333.7521
www.gnomearch.com

400 OLD YORK ROAD
FEASIBILITY STUDY

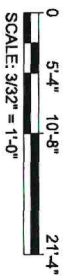

SD_1

2.24.23